


Appendix A

Wastewater Treatment Facility Keyplan – *Figure 1*

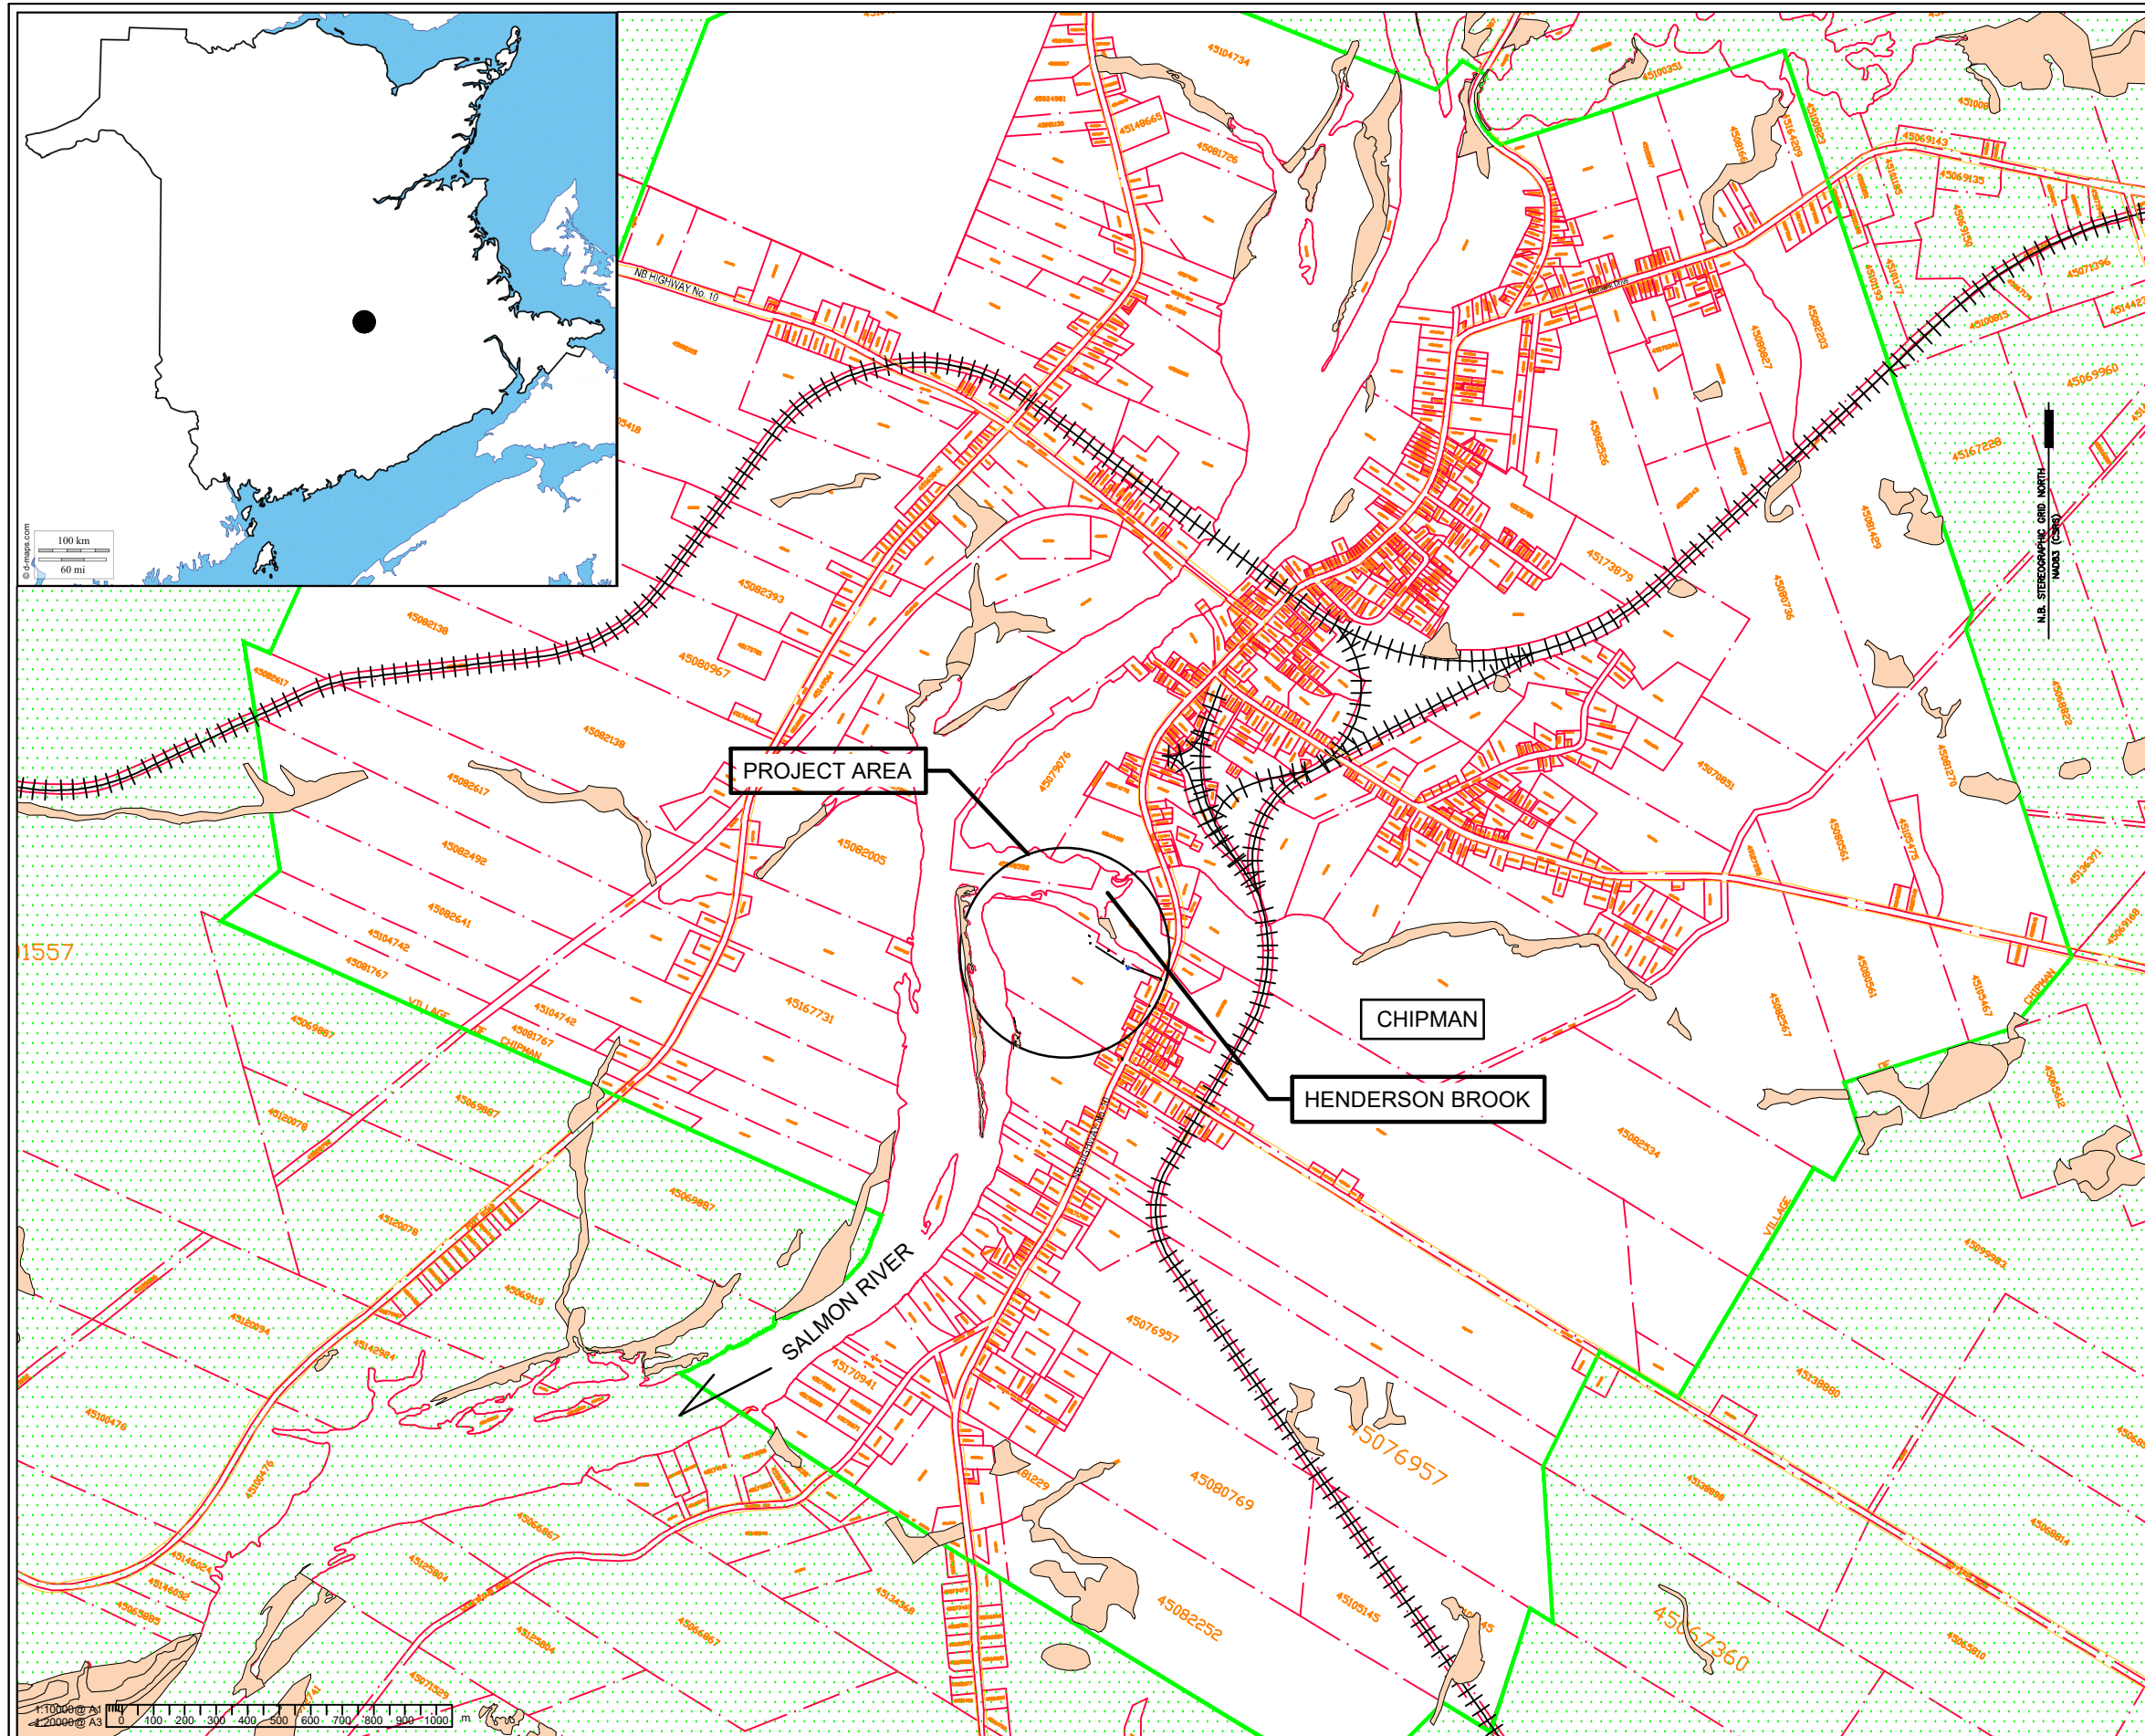

PRELIMINARY

OPUS
 Fredericton Office
 +1 506 451 0055
 80 Bishop Drive
 Fredericton, NB E3C 1B2
 CANADA

Designed	Approved	Approved Date
SRP		yyyy-mm-dd
Drawn	Scale	
ARA	1:10000	

VILLAGE OF CHIPMAN
 WASTEWATER TREATMENT FACILITY

Sheet:
**WASTEWATER TREATMENT FACILITY
 KEYPLAN**

Project No.	Figure No.	Revision
C-84700.40	1	0